

B-ST.5C1 : Real Estate CE 10-15 B-ST.5C1 Brussel/Bruxelles

Getekend door:
Dessiné par:

Nagekeken door:
Vérifié par:

Opgemaakt door:
Dressé par:

L25 BRUSSEL NOORD - Y LUCHTBAL

Gemeente Schaarbeek
Schaarbeek

Commune de Schaerbeek
Schaerbeek


BEZETTINGSPLAN

PLAN d'OCCUPATION

Station Brussel-Noord +00.FL

Gare Bruxelles-Nord +00.FL

Local 29

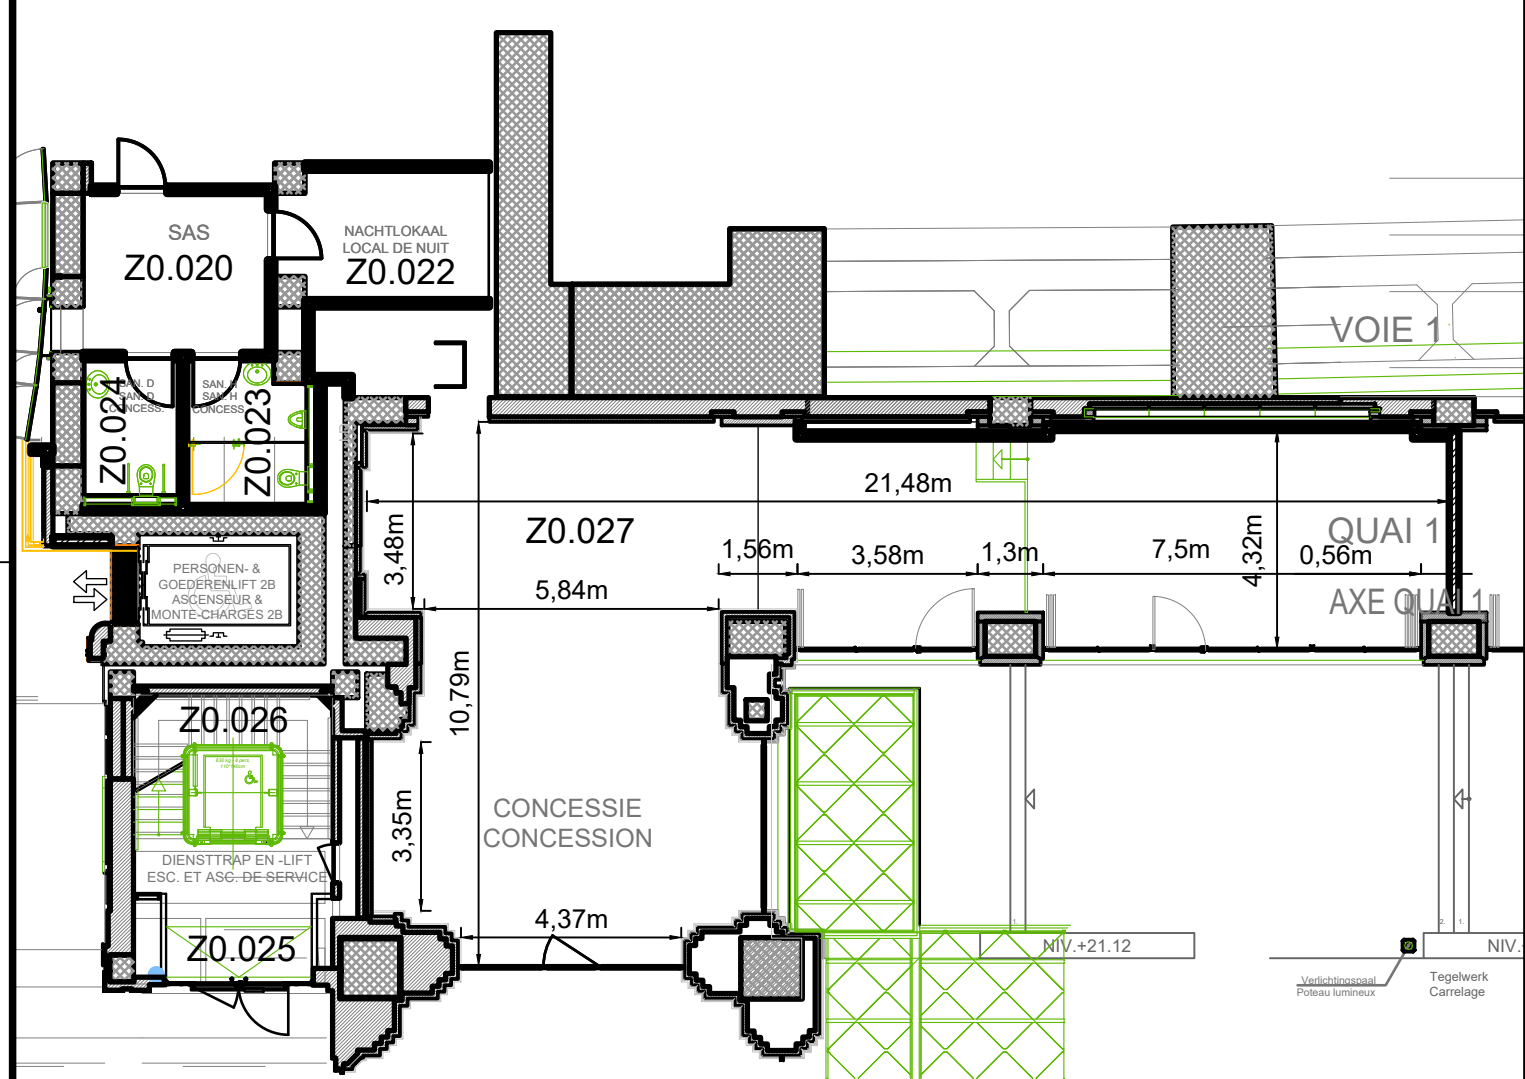

IND	WIJZIGINGEN	MODIFICATIONS	DAT	INITIAL.	VISA

CODES CADASTRALE DIVISION + INDEX CODES KADASTRALE AFDELING + INDEX		ECHELLE	SURFACE	PRIX+6% TVA
21908	E	1/200	0.12 m ²	0.31 €
VERSION		SCHAAL	OPPERVLAKTE	PRUIS+6% BTW
VERSIE			C 10250001102	DATE PUBLICATION
				UITGAVEDATUM

B

A

10250001_Local 29.dwg

2019-11-12

UCG7903